



\*DIGITALLY FURNISHED



Sydney Olympic Park , NSW



### Stunning 2-Bedroom Apartment in Sydney Olympic Park!

Welcome to the epitome of luxurious living in the heart of Sydney Olympic Park! This exceptional 2-bedroom apartment, situated on level 25, offers an unrivaled lifestyle with breathtaking views and an array of impressive features. Don't miss out on the opportunity to call this prime north east city-facing apartment your new home!

#### Apartment Features


- Spectacular views: Wake up to awe-inspiring sunrises and enjoy mesmerizing city vistas from the comfort of your own living room.
- Stylish kitchen: Indulge your culinary desires in the well-appointed kitchen, boasting sleek stone benches and modern design.
- High-quality appliances: Embrace your inner chef with the stainless steel appliances that make cooking an absolute pleasure.

**840000**

**Type:** Apartment  
**Sold Date:** 19/10/2023



**Tim Lapham**  
0424 509 961

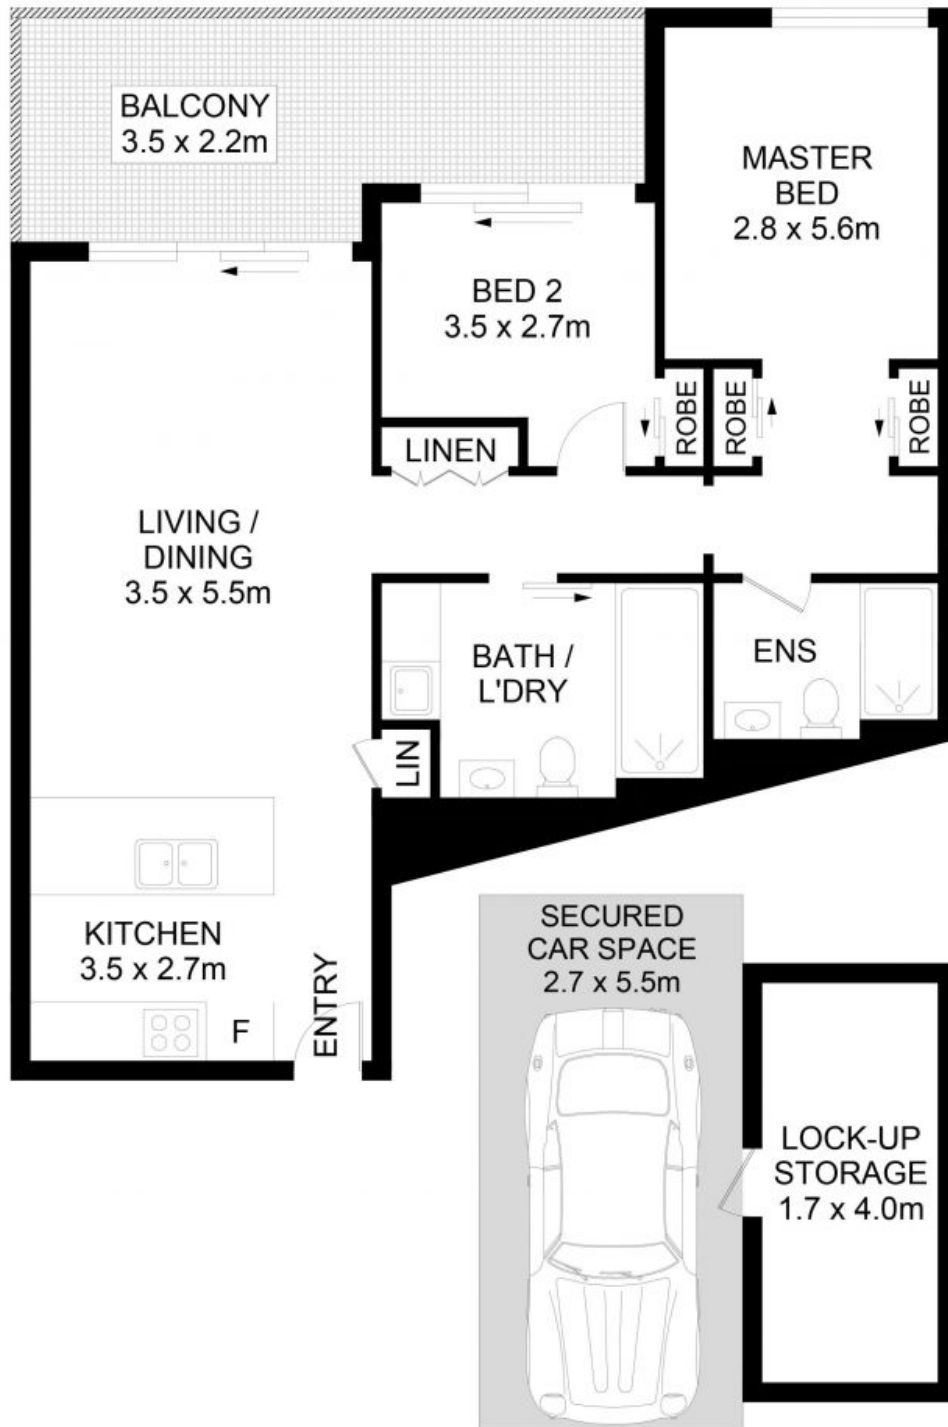

## 2507/3 Olympic Boulevard, Sydney Olympic Park

DISCLAIMER: No liability for the accuracy of details contained within our floor plans. All plans are drawn and also checked to the best of our ability, however information contained in our floor plans such as area calculations are approximate, and have not been surveyed or drawn to scale. Our floor plans are for representational purposes only and should be used as such. Do not attempt to refer to our floor plans for structural or detailed information.



**WATERPOINT**