



WATERPOINT
ASSET MANAGEMENT



Meadowbank , NSW



Spacious renovated Corner Unit with Wrap Around Entertainers Balcony

This sophisticated urban haven boasts a sleek modern open plan design, with quality finishes and an enviable corner position. It is conveniently placed within the prominent Waterpoint complex with shopping and transport at your doorstep.

Wonderfully light open plan living/dining area
Wide-fronted glass doors open onto balcony
Impressive courtyard outlook, reverse A/C
Ultra modern granite gas kitchen
Large bedrooms with direct alfresco access
Master with ensuite , internal laundry and storage
Landscaped grounds, on-site supermarket
Accessible location, 25 minutes to the CBD
Footsteps to shops, cafes, train and ferry

SOLD!

Type: Apartment
Sold Date: 18/02/2022
Council Rates: \$318.00 p/q
Water Rates: \$150.00 p/q
Strata Rates: \$1,585.00 p/q




**Tim
Lapham**

0424 509 961



**Danielle
Gersbach**

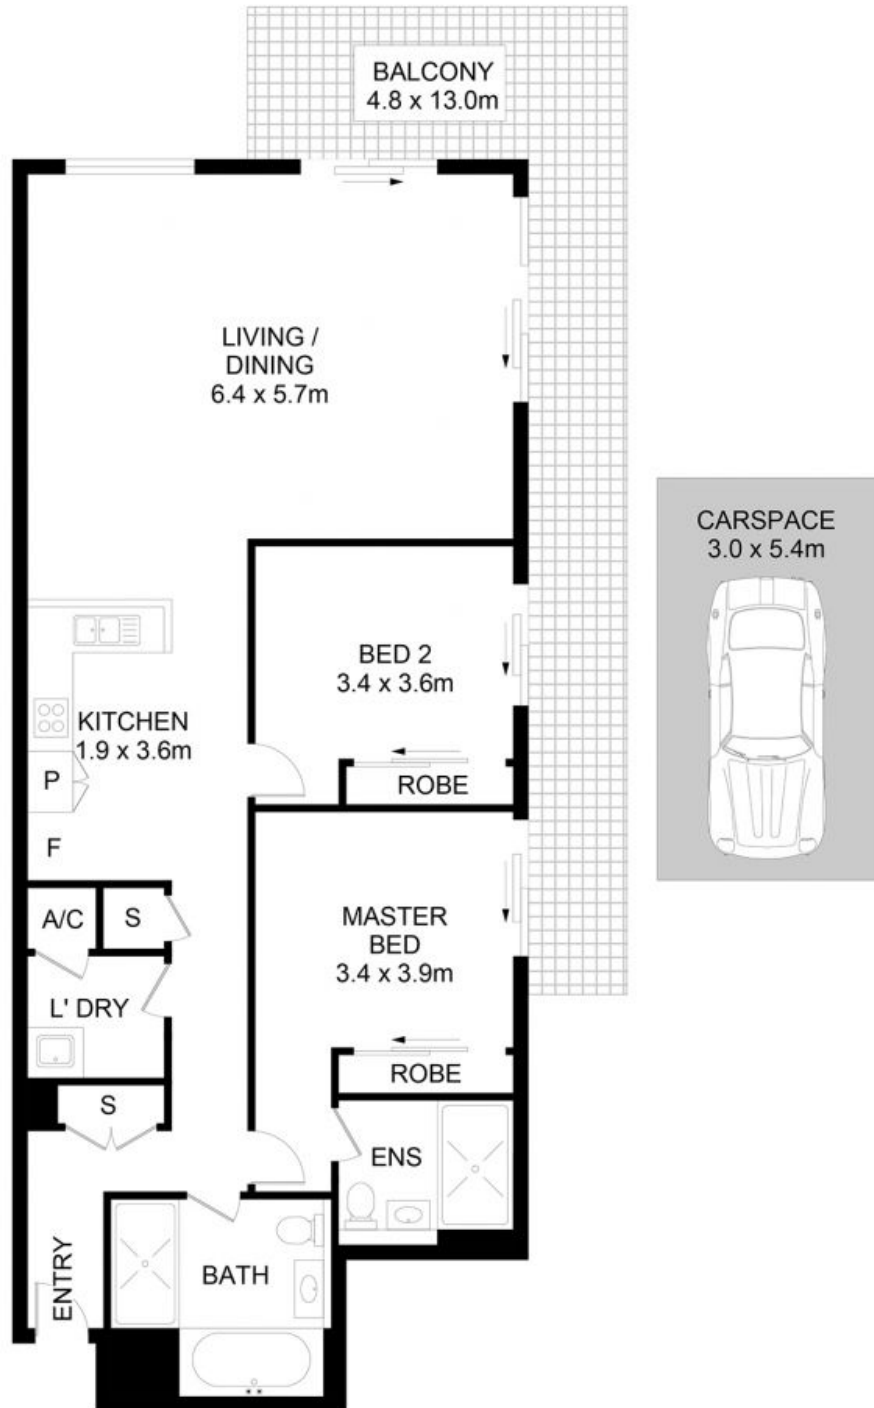

6/9 Bay Drive, Meadowbank

DISCLAIMER: No liability for the accuracy of details contained within our floor plans. All plans are drawn and also checked to the best of our ability, however information contained in our floor plans such as area calculations are approximate, and have not been surveyed or drawn to scale. Our floor plans are for representational purposes only and should be used as such. Do not attempt to refer to our floor plans for structural or detailed information.



WATERPOINT

6/9 Bay Drive, Meadowbank NSW