



Meadowbank , NSW



Sunny Corner Position

A superb 2 bedroom, 2 bathroom apartment located on the 12th floor is now available for lease and will sure impress!!

Featuring a modern designed open plan living/entertaining area, which flows from gourmet kitchen, this apartment has it ALL!!!

This apartment represents the pinnacle of design & living innovation, allowing for multiple furniture configurations and has been created to capture maximum natural light.

Luxury Finishes and Features


- Retractable fly screens to all windows
- Appliances, including dishwasher
- Security Intercom

\$810,000

Type: Apartment
Sold Date: 27/06/2023



Tim Lapham
0424 509 961

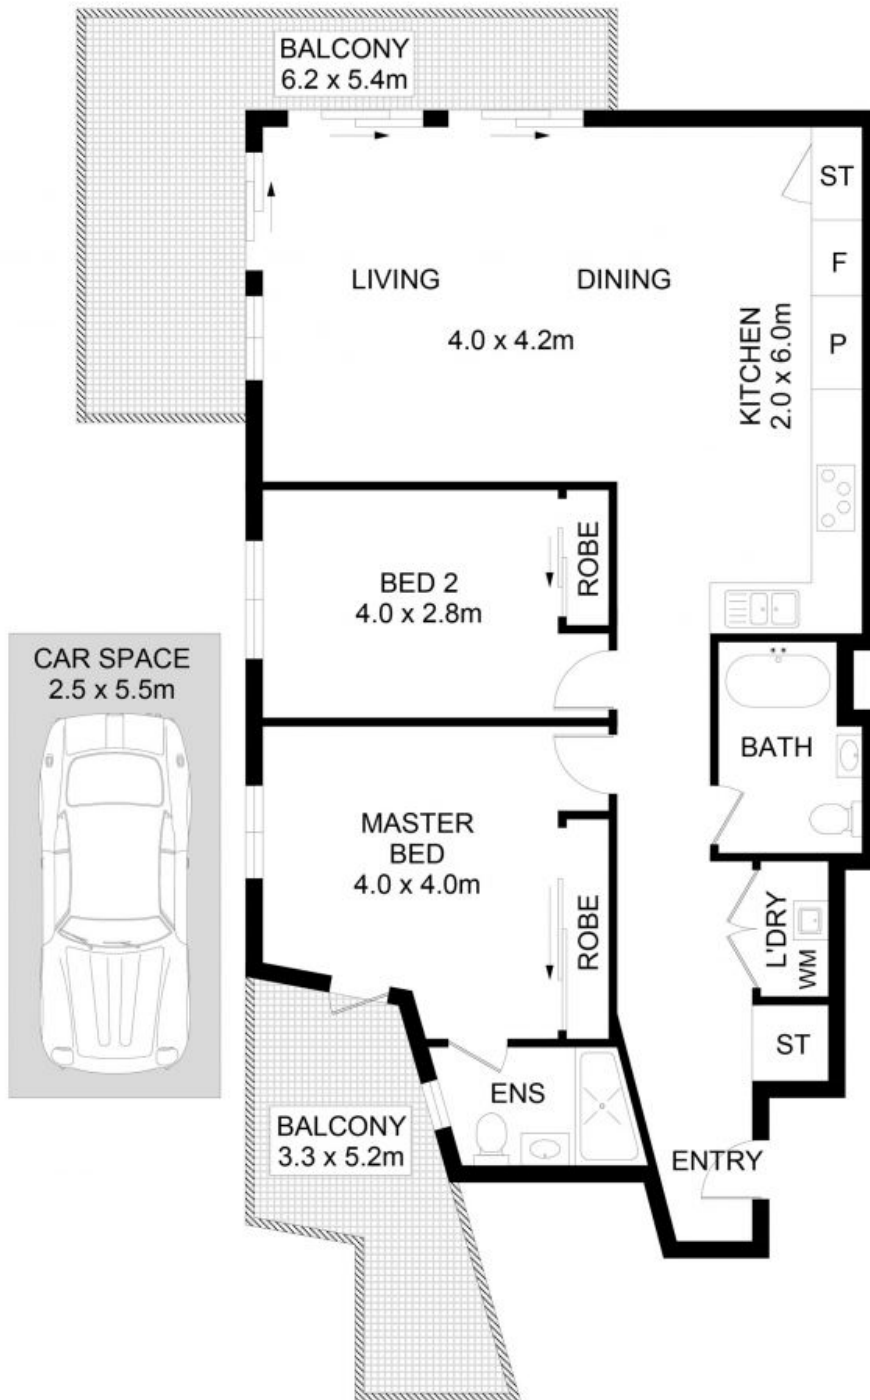

27/13 Bay Drive, Meadowbank

DISCLAIMER: No liability for the accuracy of details contained within our floor plans. All plans are drawn and also checked to the best of our ability, however information contained in our floor plans such as area calculations are approximate, and have not been surveyed or drawn to scale. Our floor plans are for representational purposes only and should be used as such. Do not attempt to refer to our floor plans for structural or detailed information.



27/13 Bay Drive, Meadowbank NSW